


The step shown is for representation only. See step manufacturer specs. for dimensions and appearance.

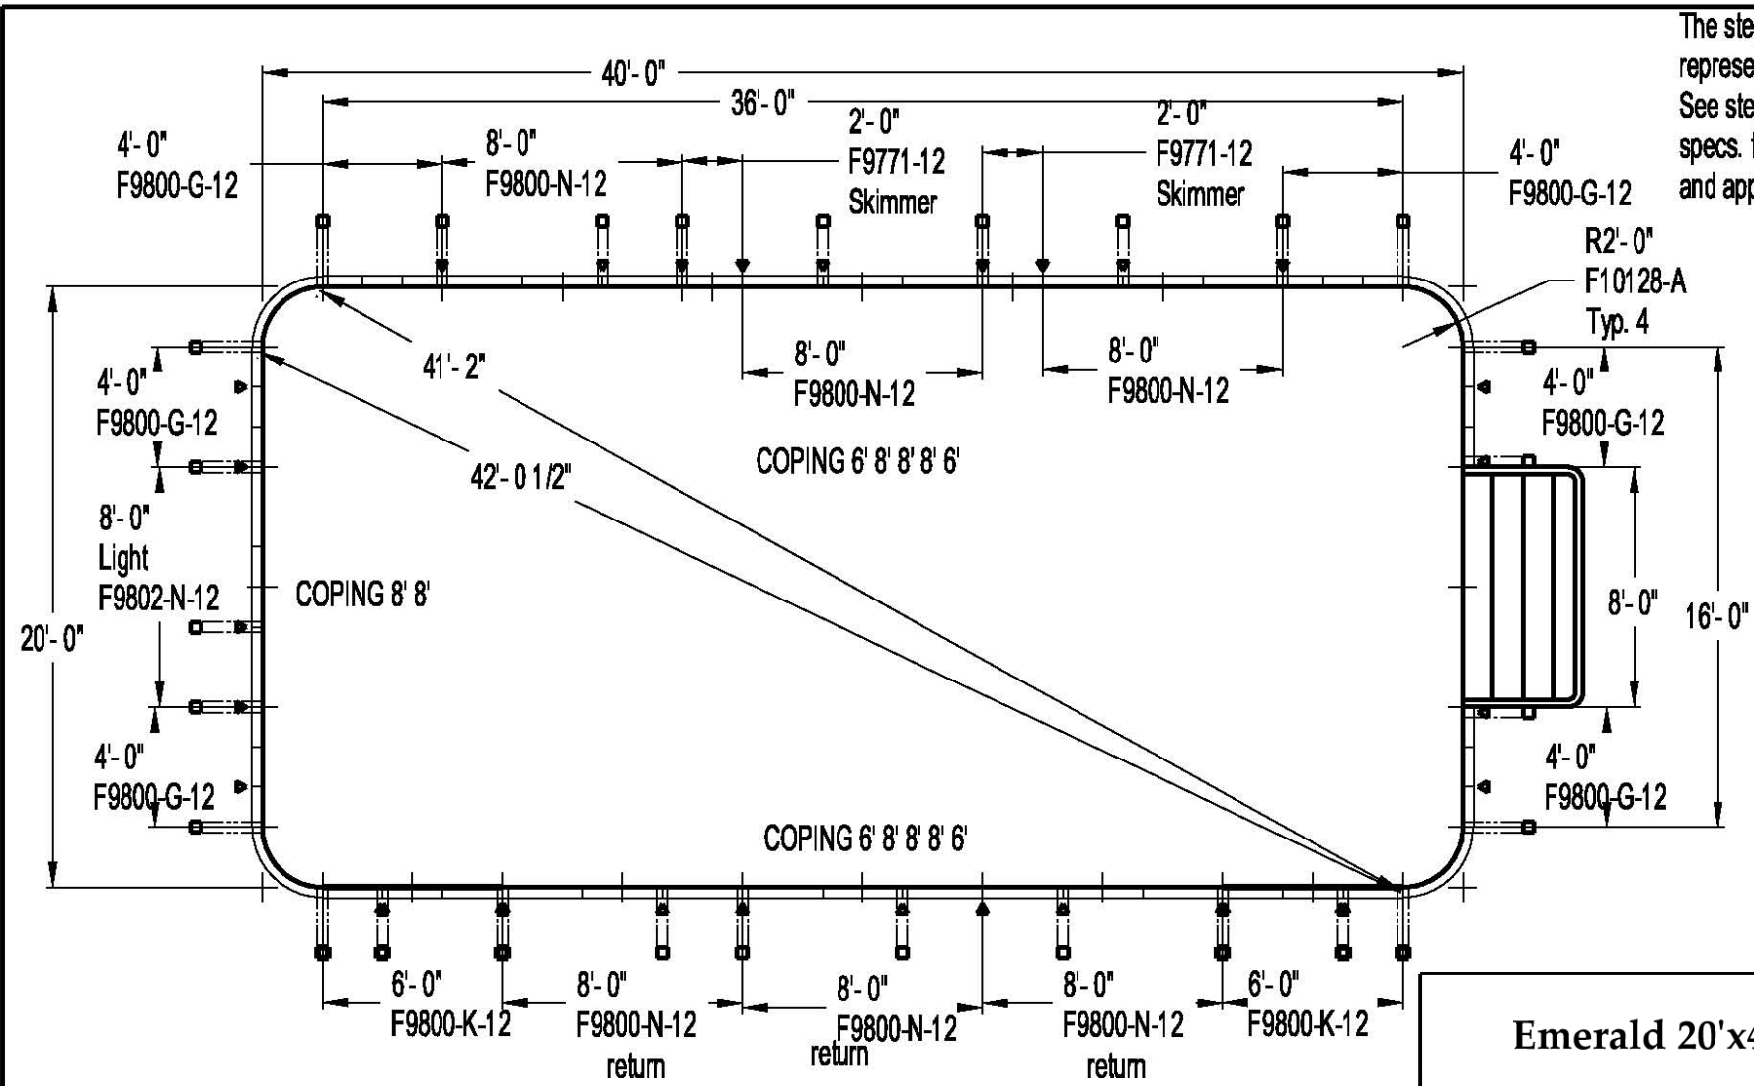

Emerald 20'x40'



PERIMETER: 116.6 FT
 TITLE: Panels and Squaring
 Scale: 5/32" = 1'

- 1) THE RETURNS PN'S ARE...
 RETURN-F9800-N (3X)
- | | |
|----------------|-------|
| △ "A" Frames | (28) |
| □ Concrete Kit | X3144 |

Approx. concrete needed for footing only = 5 Yds.

